


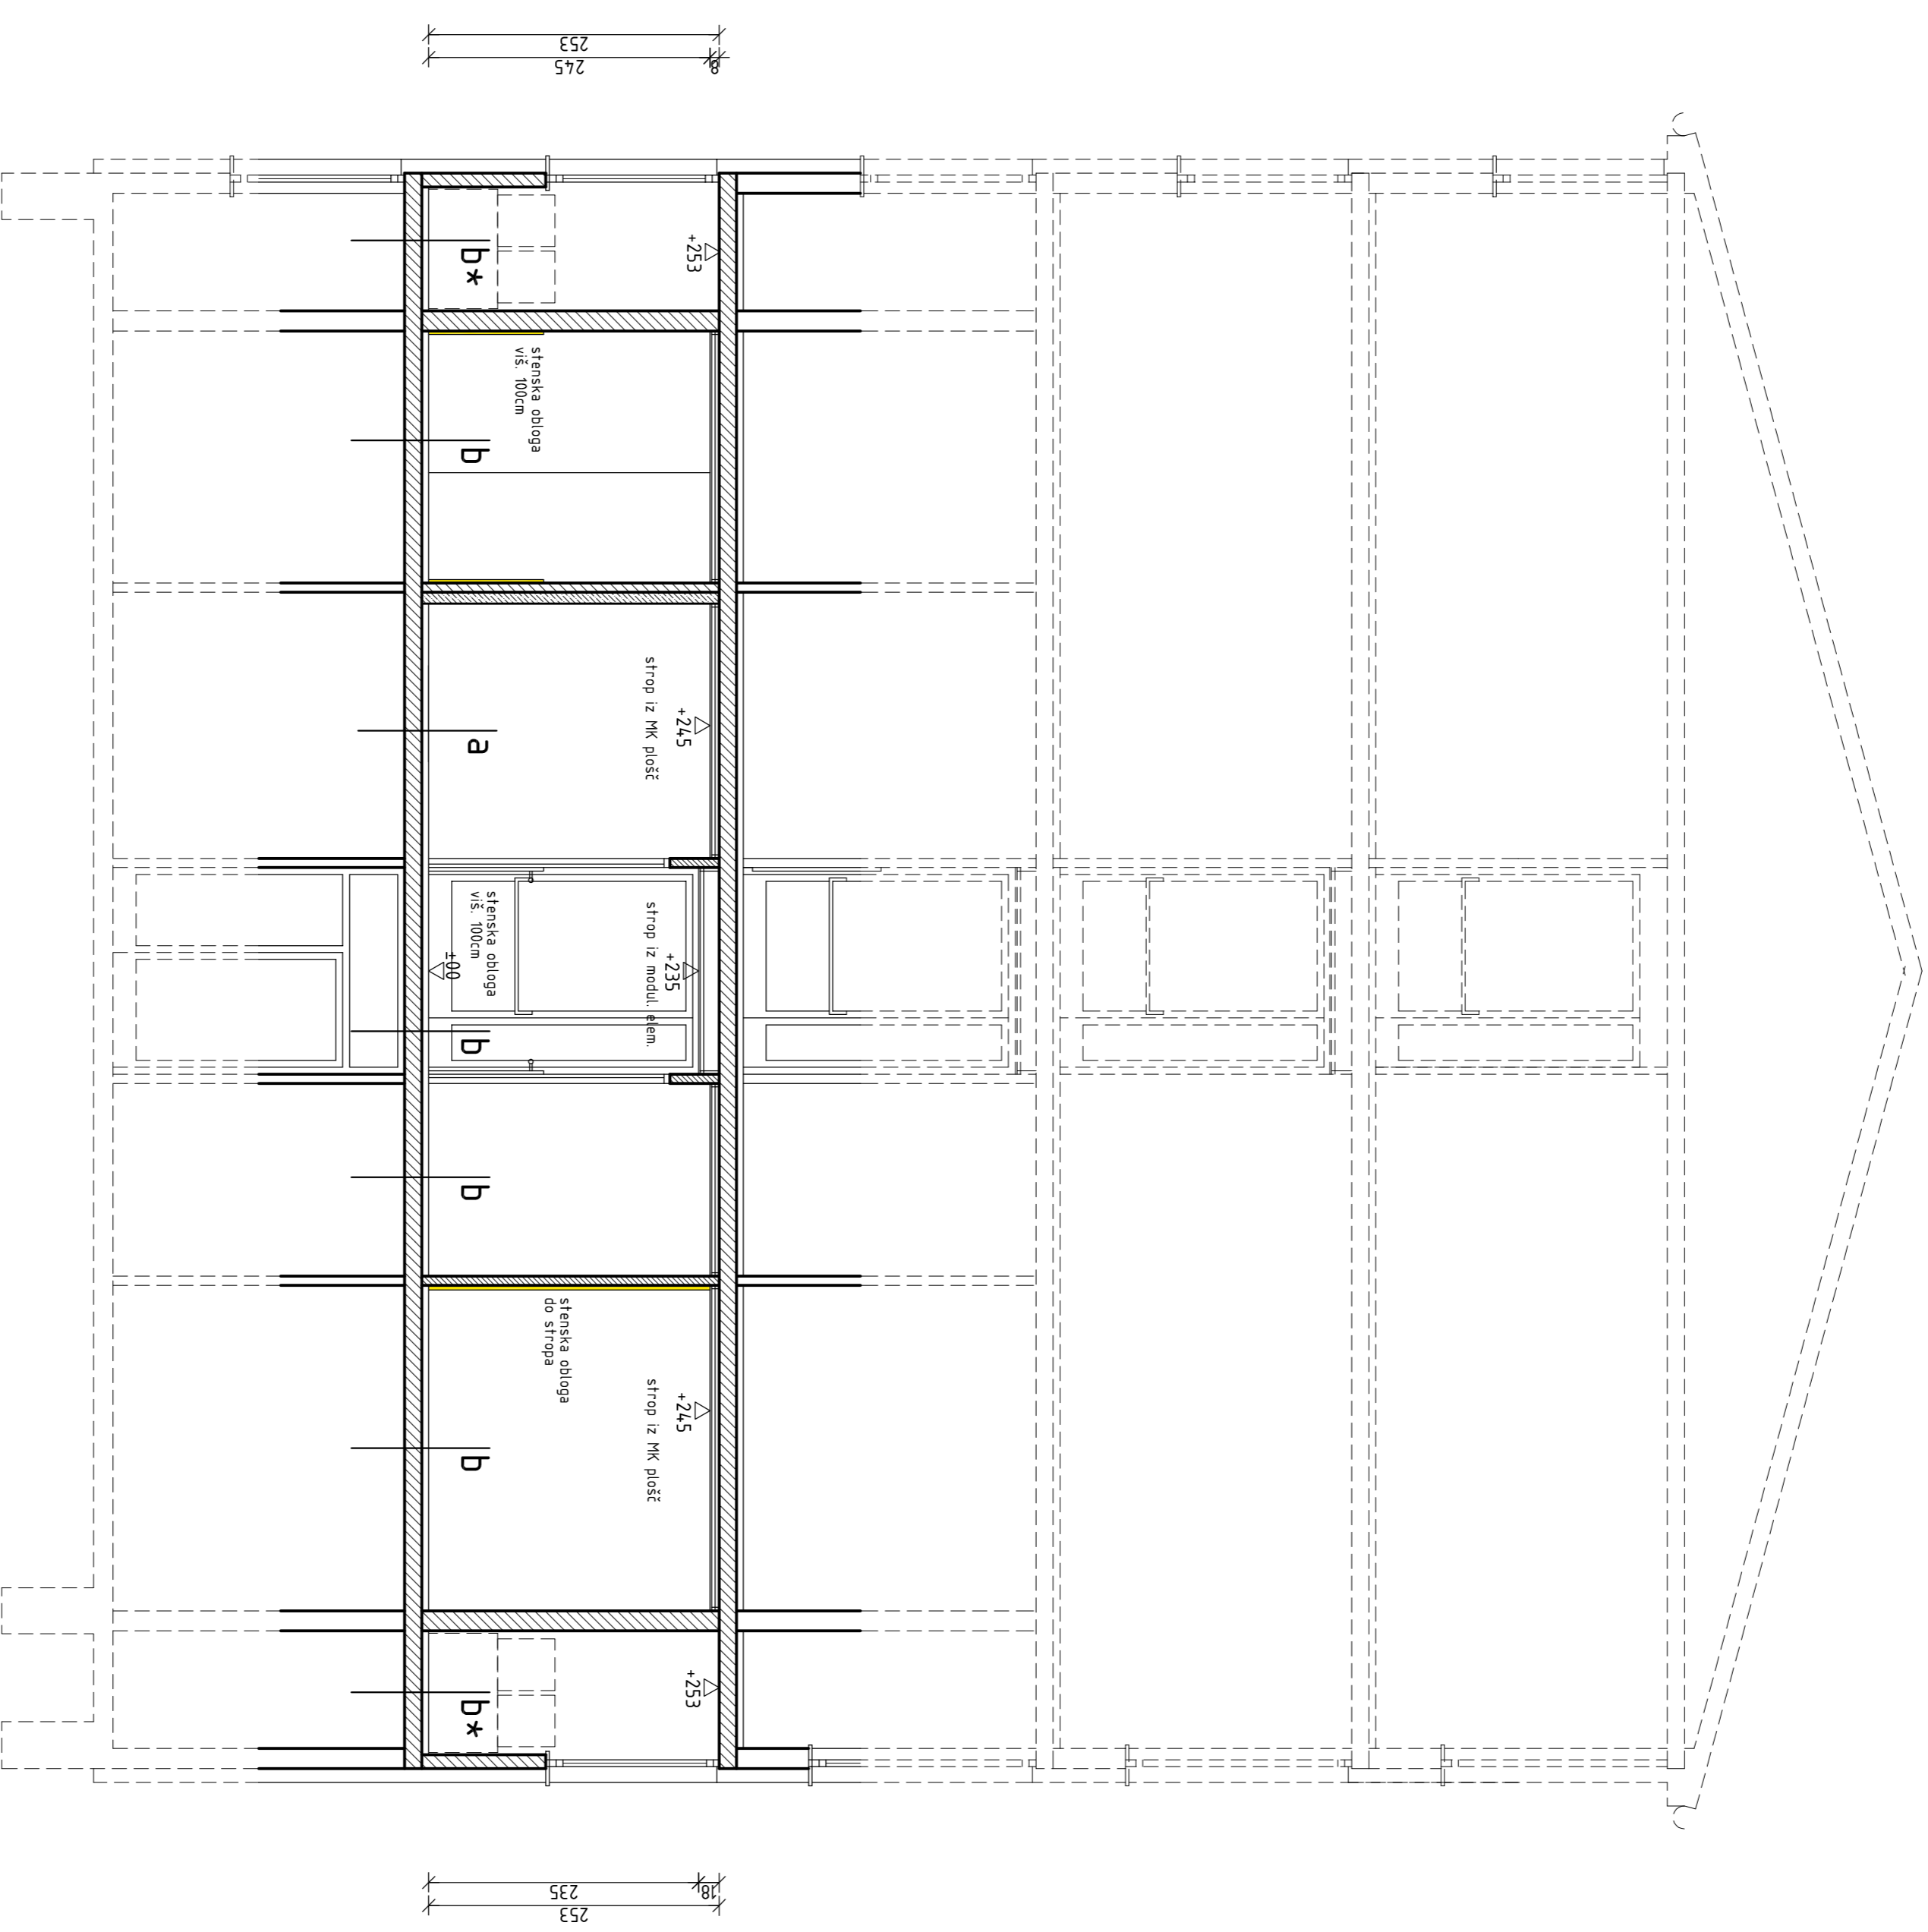


- LEGENDA:
-  STENE - OBSTOJEČE
 -  STENE - NOVA (POROBETONI)
 -  LESENE OBLIGE - NOVE

VSE MERE KONTROLIRATI NA OBJEKTU
IN JIH PRILAGODITI DEJANSKEMU STANJU!



PREREZ (ADAPT.)

ŠIFRA OBRAČUNA	OPIS ŠIFRIRANJE	JAVNA ŠIFRA	POSREJENIK



agenta kontura d.o.o.
 projektiranje inženjering
 Kosovelova 4b, Sežana

INVESTITOR	DOH UPKOJENCEV SEZANA		
NAZIV OBJEKTA	UL. Ivana Turšiča 6, Sežana 6210		
PROJEKTANT	UREJITEV, 1. NADSTROPJA, DONJA, UPKOJENCEV V SEZANI - CENTRALNI TRAKT		
ODGOVORNI PROJEKTANT	ATELJE KONTURA d.o.o. projektiranje in inženjering Kosovelova 4b, Sežana 6210		
IMENI STRANAKA	MILOVAN MARKOVIĆ, univ. dipl. inž. arh. ZANŠ 0189 A		
SODRŽAVO	JAVNA STOKOVILNICA, mag. inž. arh.		
IMENA PROJEKTA	PROJEKT ZA IZVEDBO		
ŠIFRA OBJEKTA	1	DATA	03/2018
ŠIFRA VARNOSTI	1	VERSIJA	150
VRSTNA ŠIFRA	PREREZ A.A	ŠIFRA	150
	(ADAPTIRANO STANJE)	ŠIFRA	3